



**01 1ST FLOOR PLAN**  
SCALE: 3/16" = 1'-0"

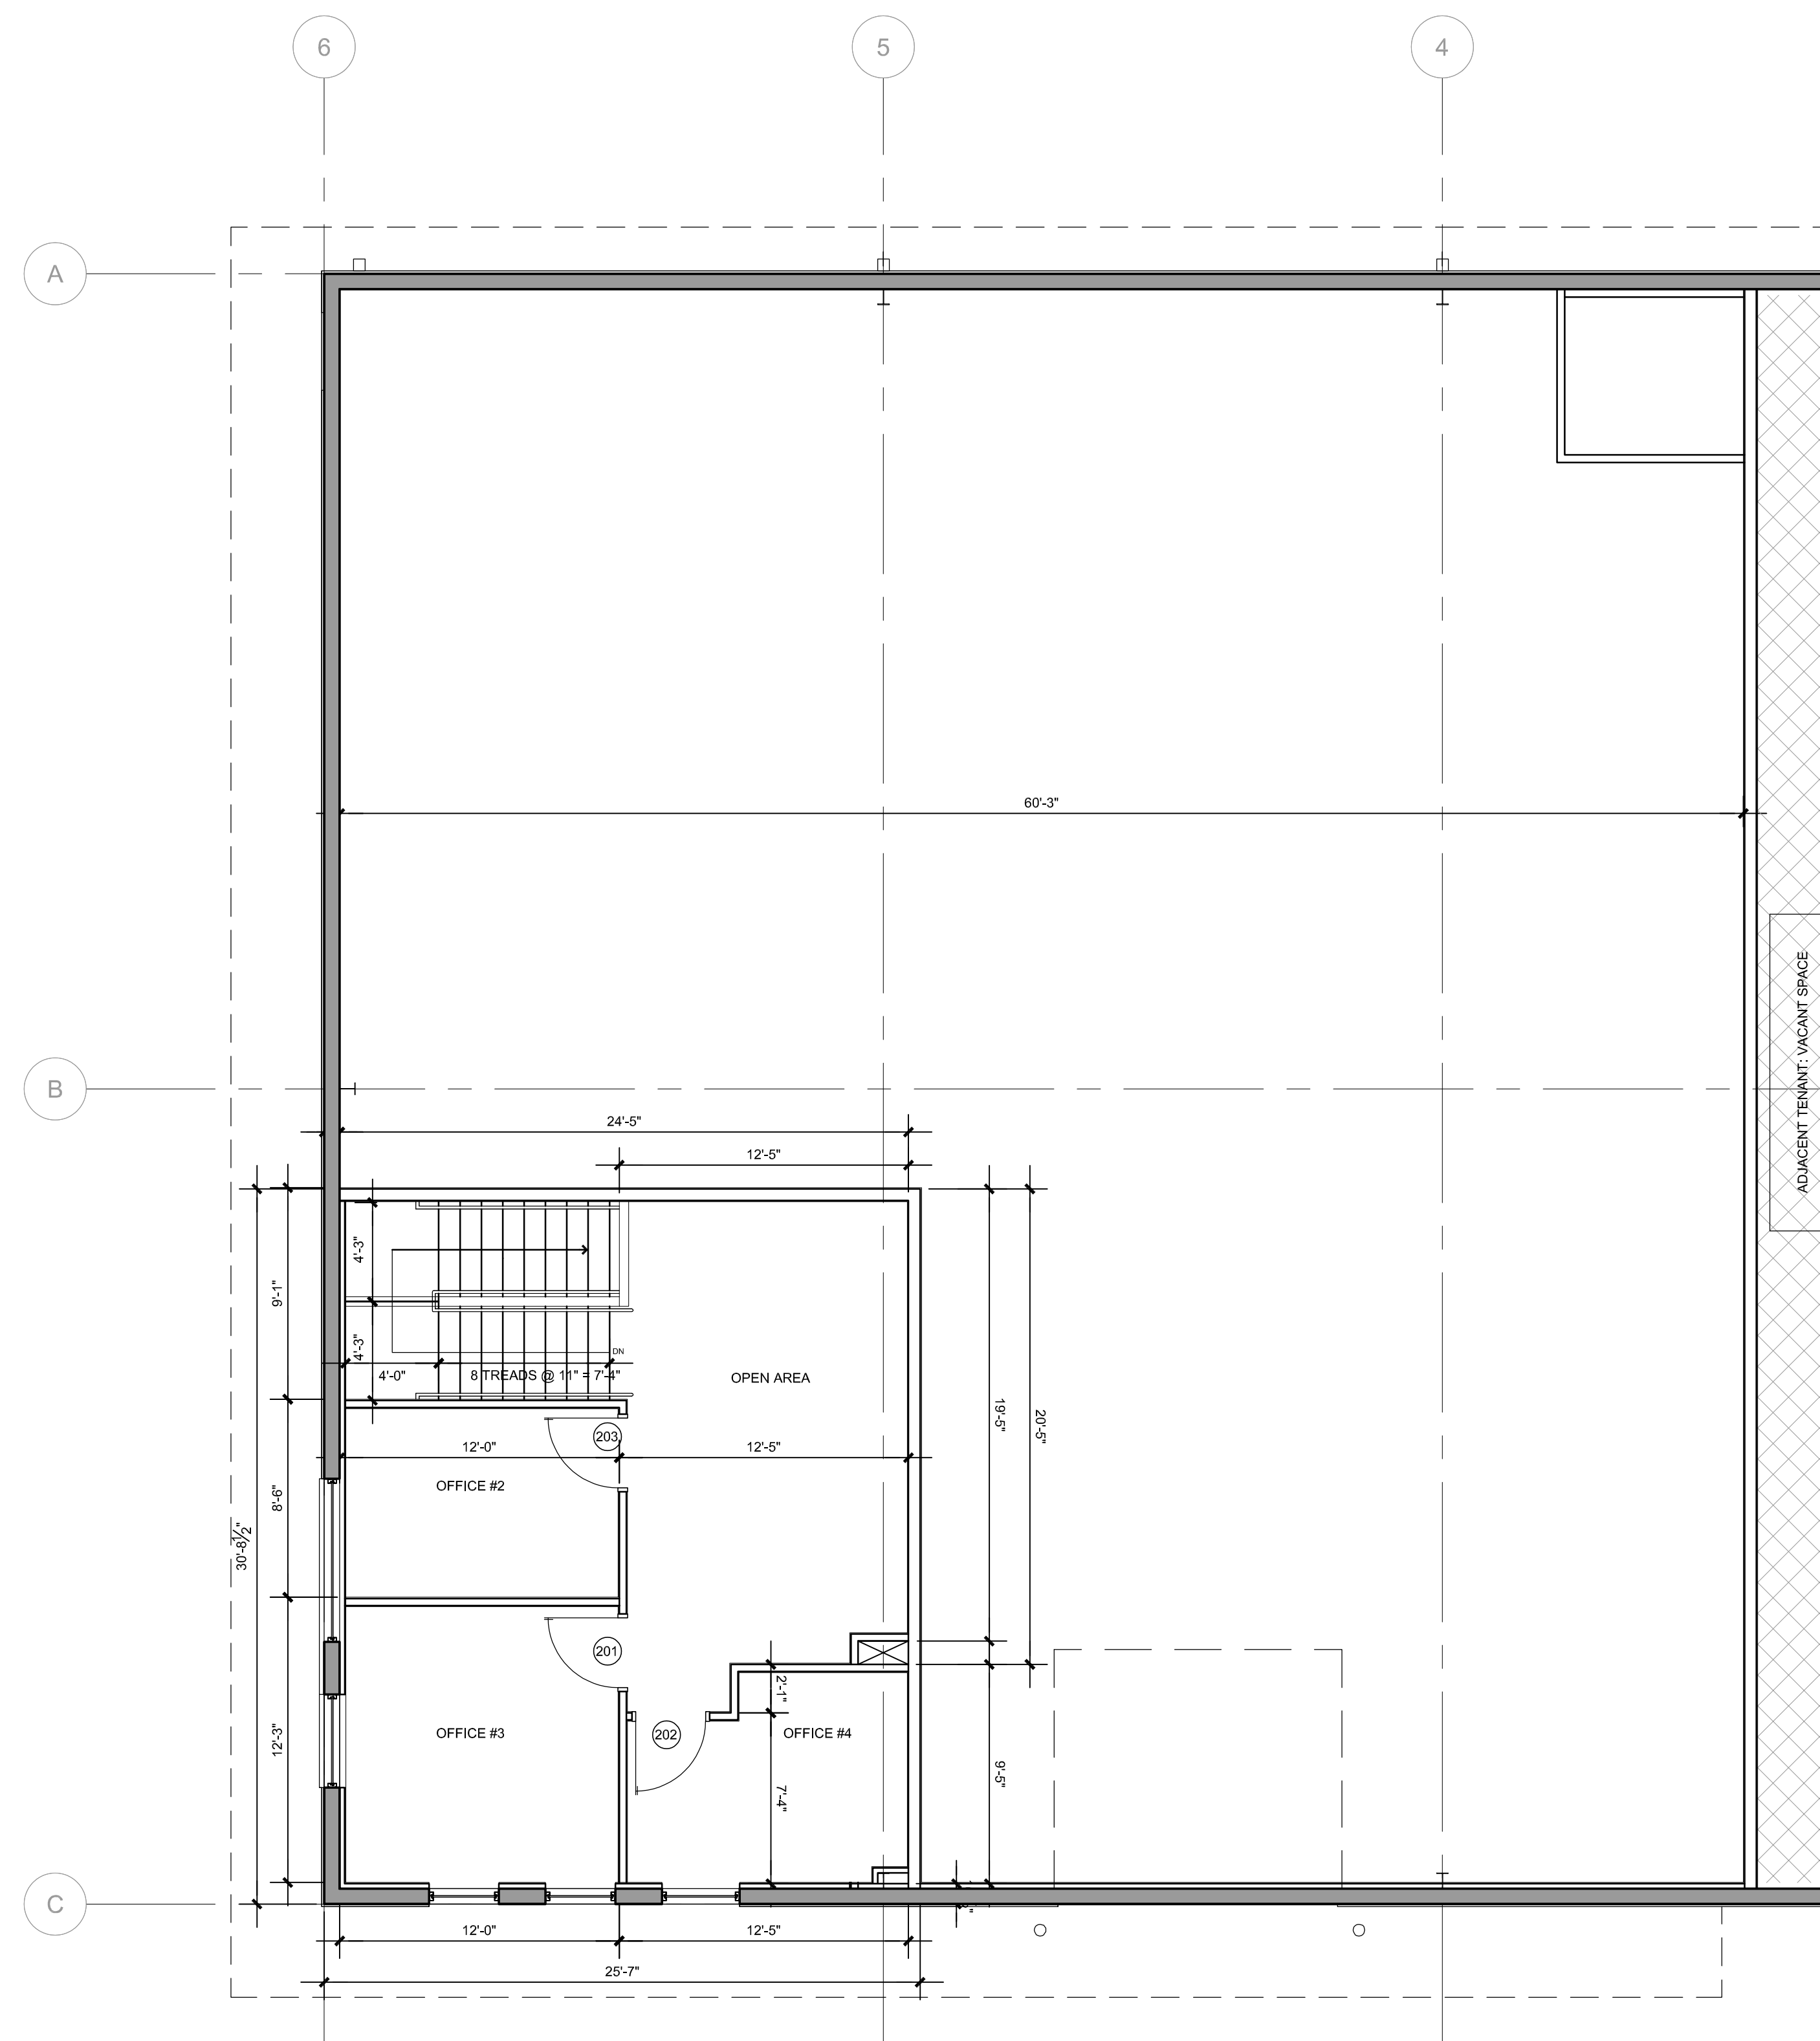

**02 2ND FLOOR PLAN**  
SCALE: 3/16" = 1'-0"

REV	DATE	DESCRIPTION
0	04-06-2020	ISSUED FOR PERMIT

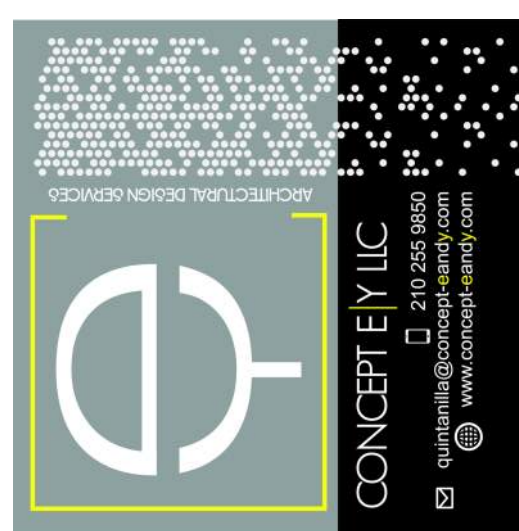

SHEET NAME

**1ST FLOOR & 2ND FLOOR PLAN**

SHEET # **A 101**