



**01 1ST FLOOR PLAN**  
SCALE: 3/16" = 1'-0"

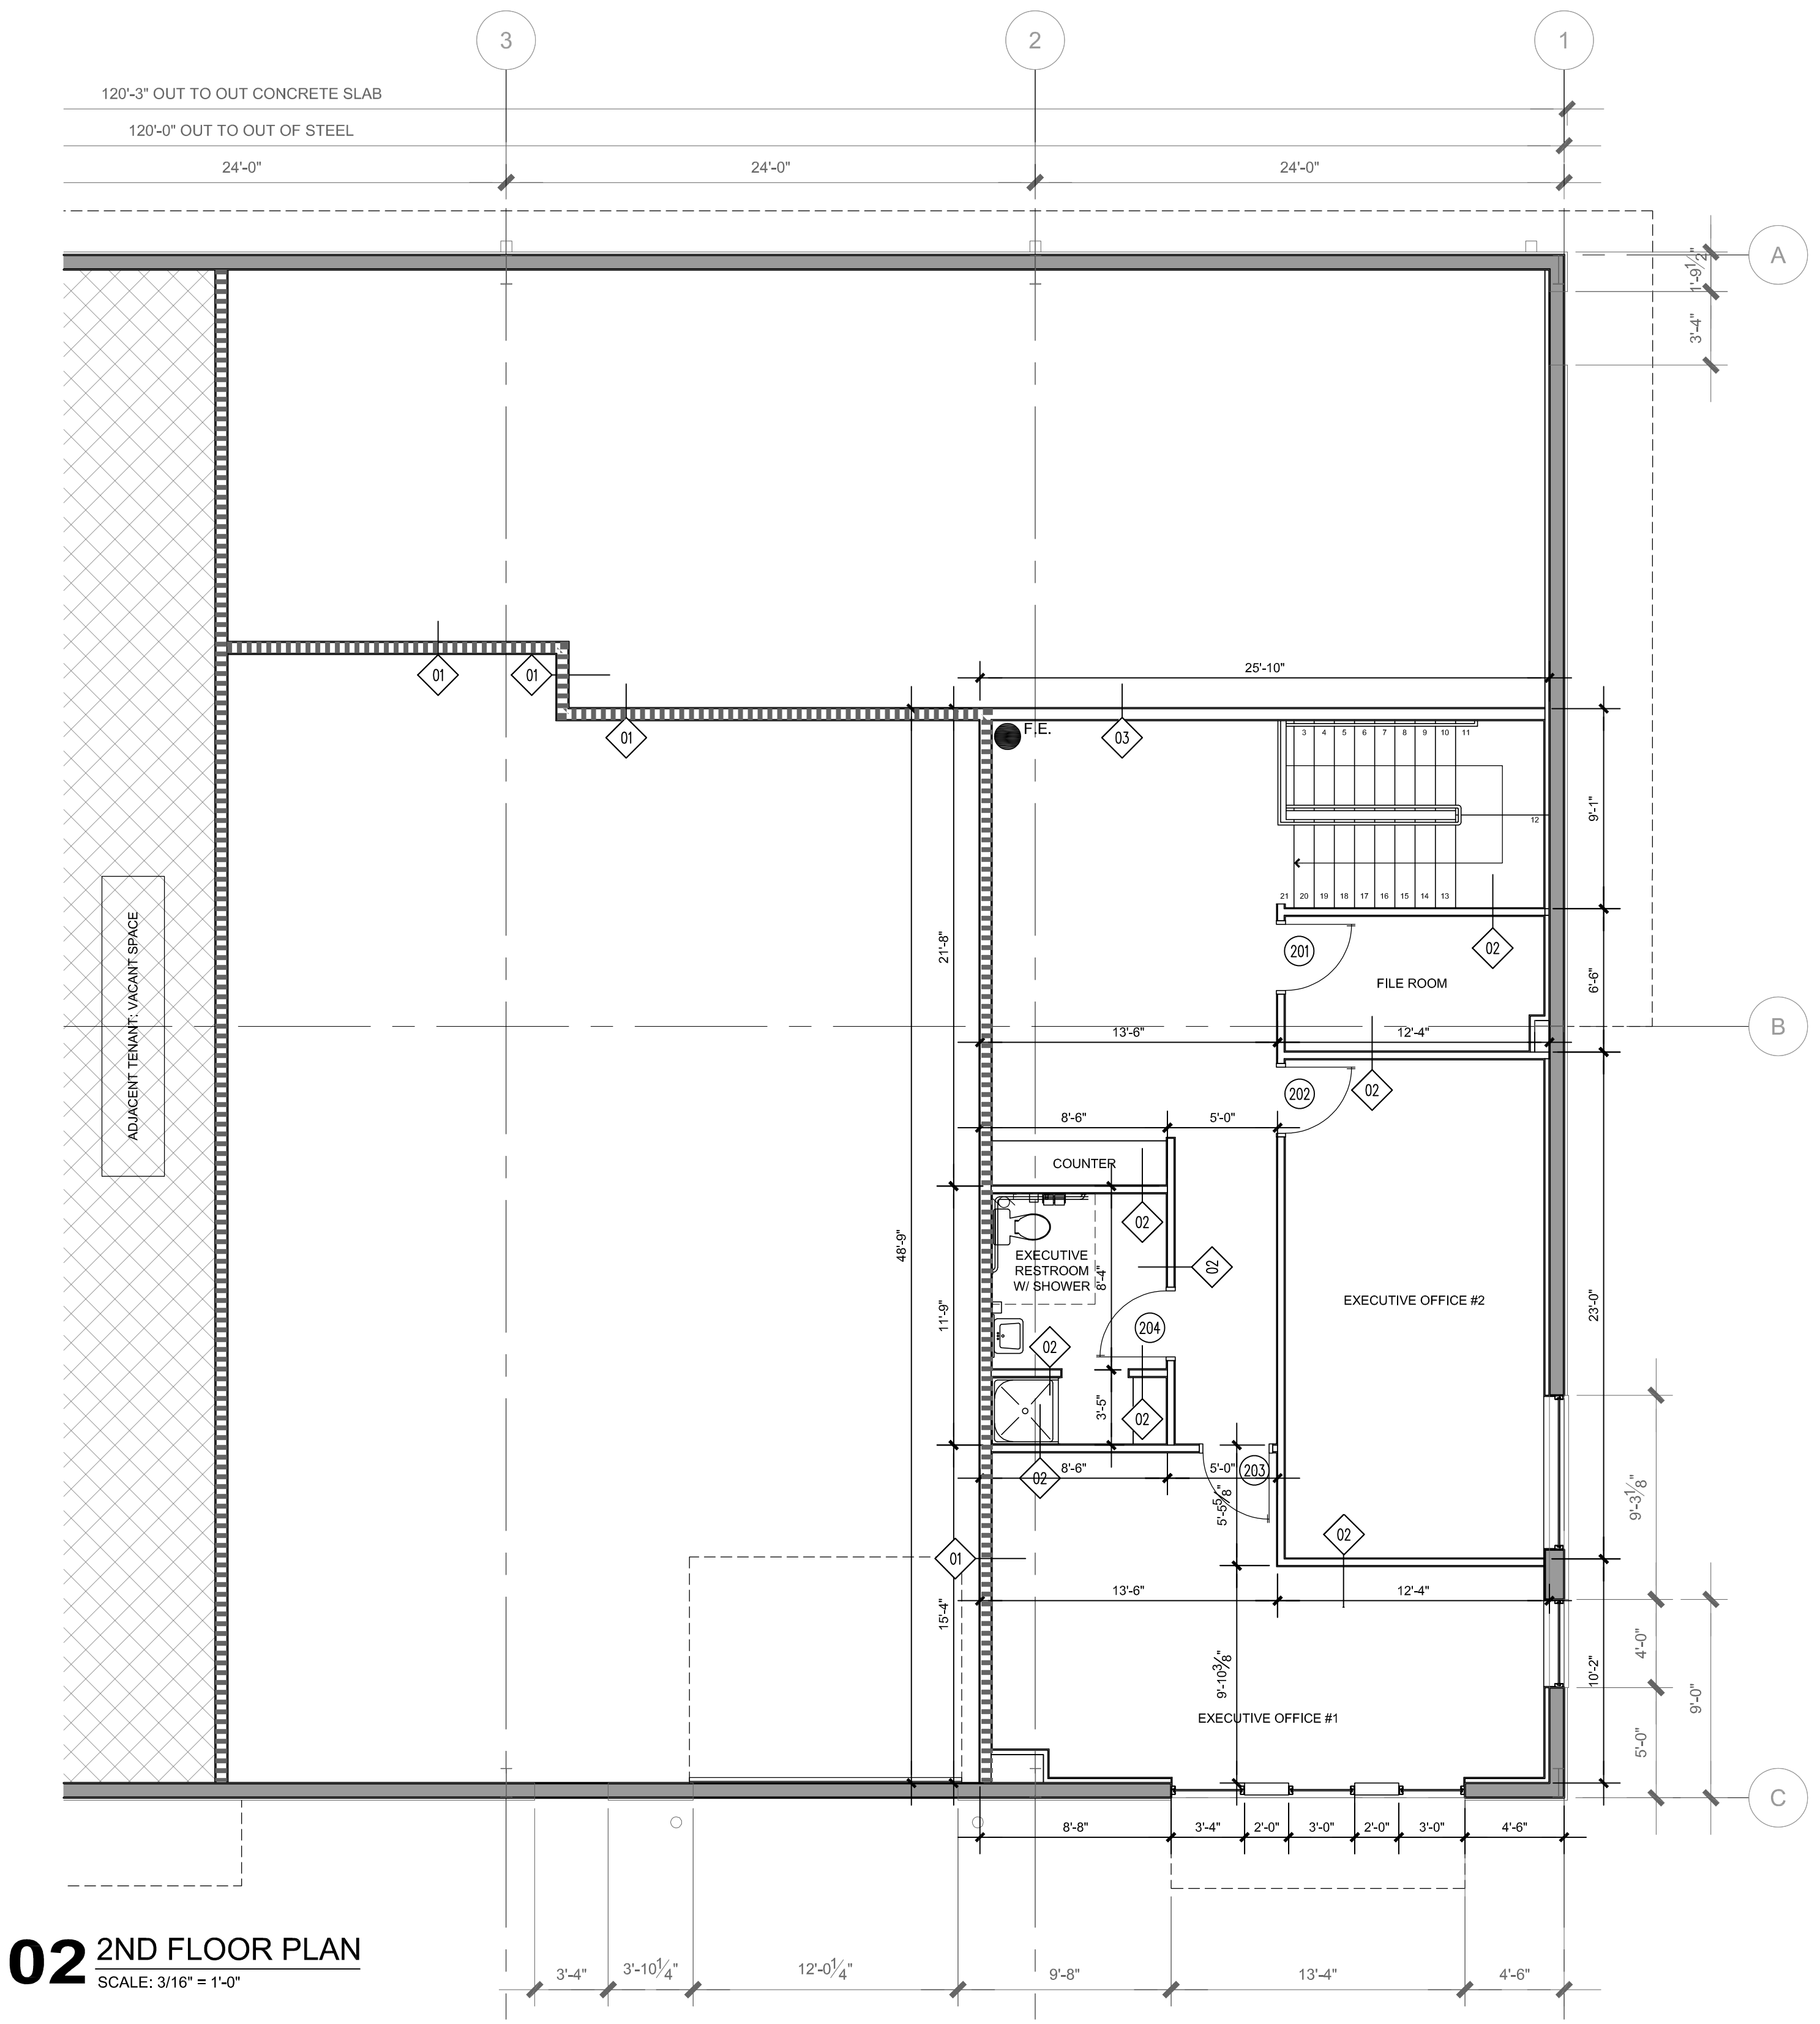

**02 2ND FLOOR PLAN**  
SCALE: 3/16" = 1'-0"

REV	DATE	DESCRIPTION
0	4/30/2020	ISSUED FOR PERMIT

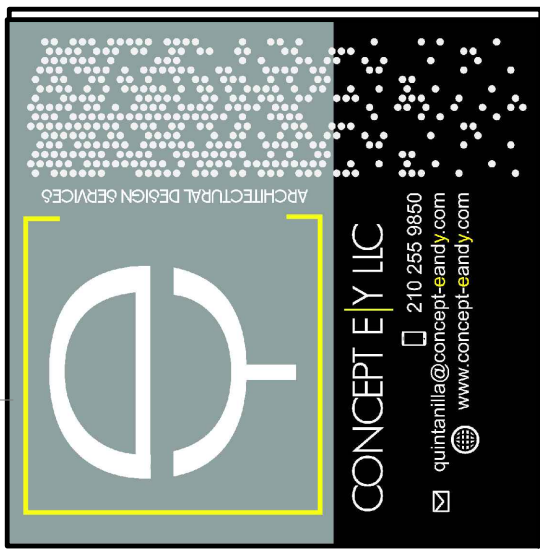

SHEET NAME

FLOOR PLANS

SHEET # **A 101**